



SEZIONI
Scala orizzontale 1: 1:000
Scala verticale 1:500


SEZ. 1-1'

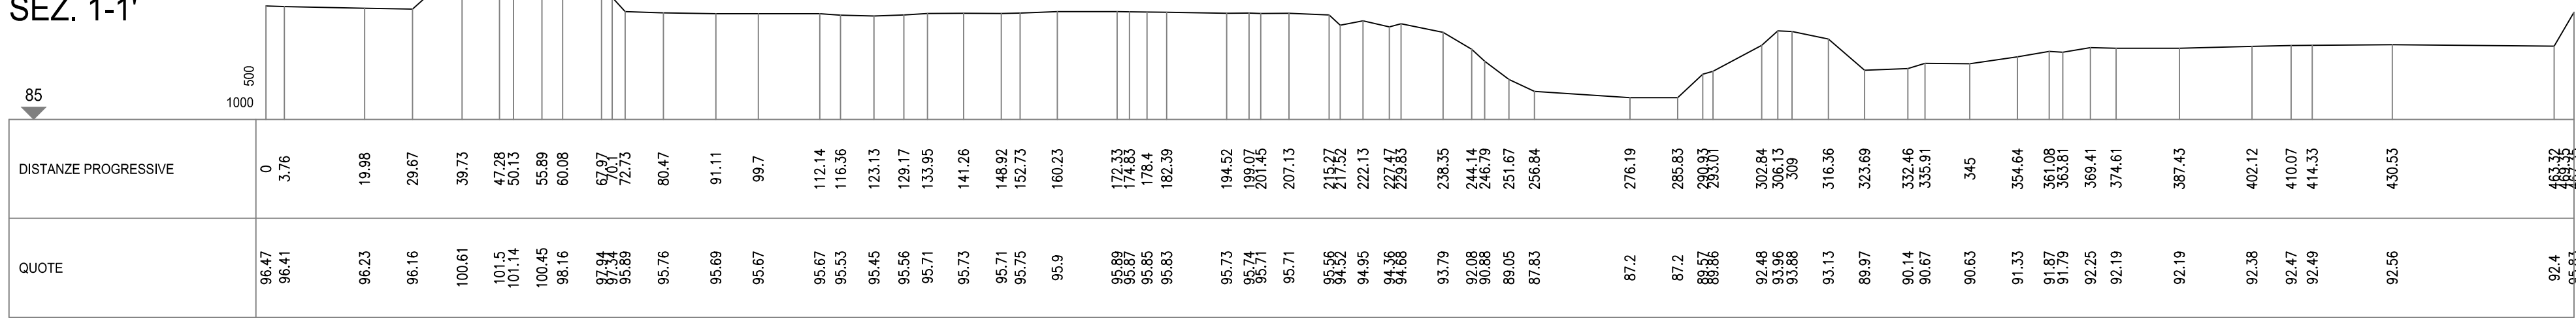


SEZ 2-2'

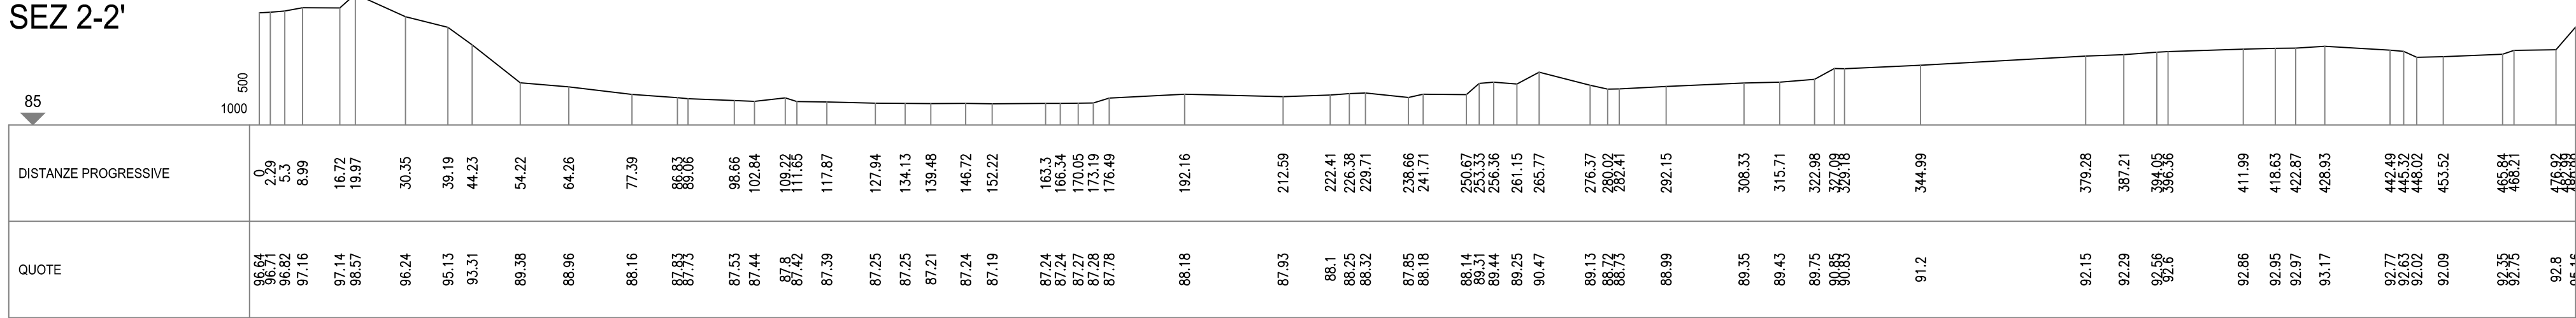


SEZ 3-3'

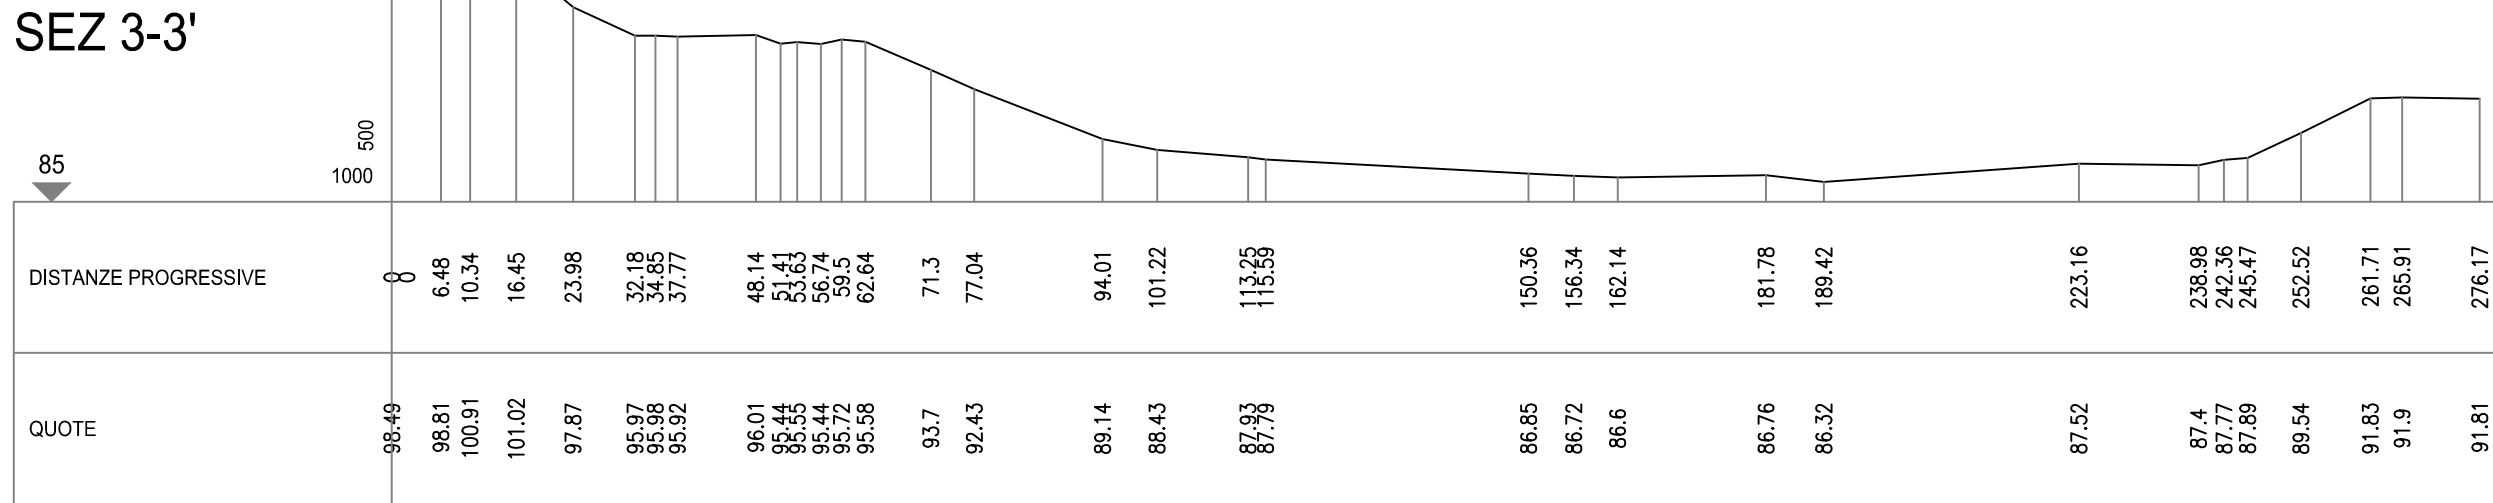


SEZ 4-4'

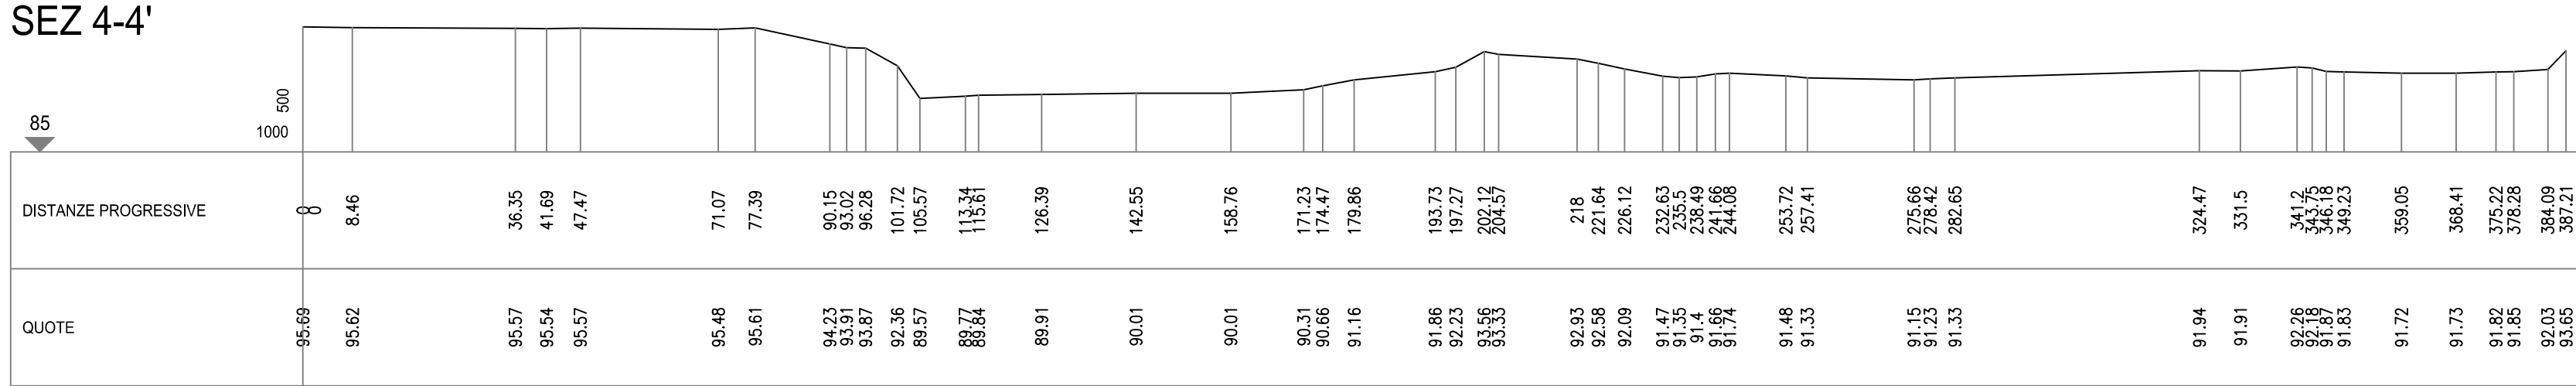


SEZ 5-5'

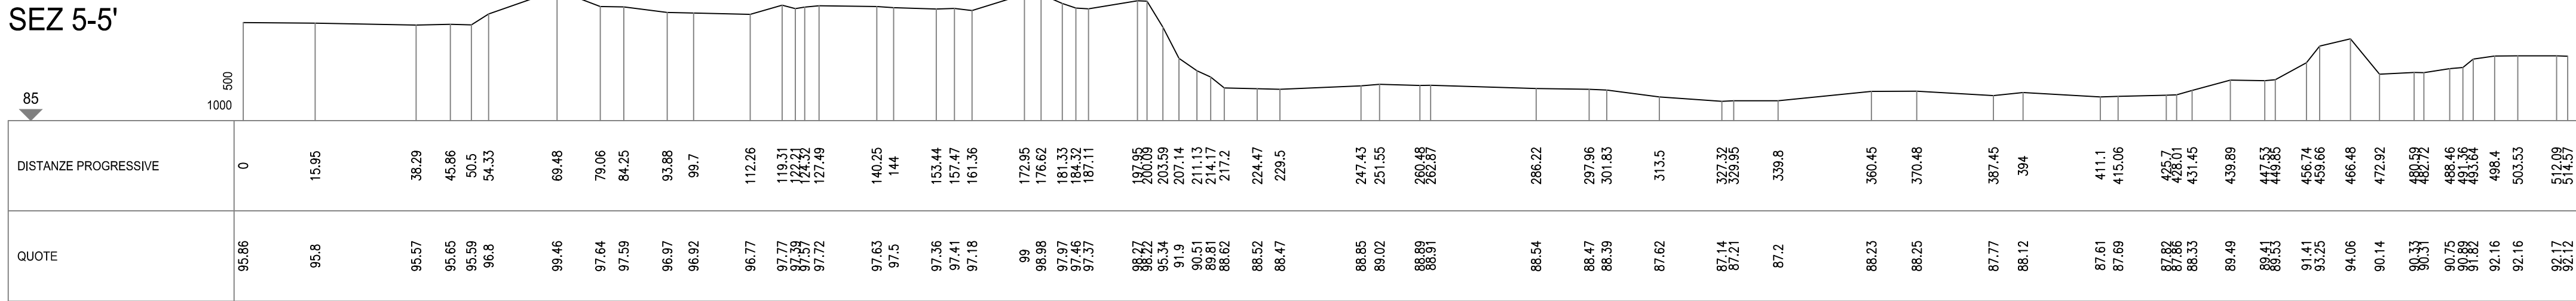

SEZ 5-5'

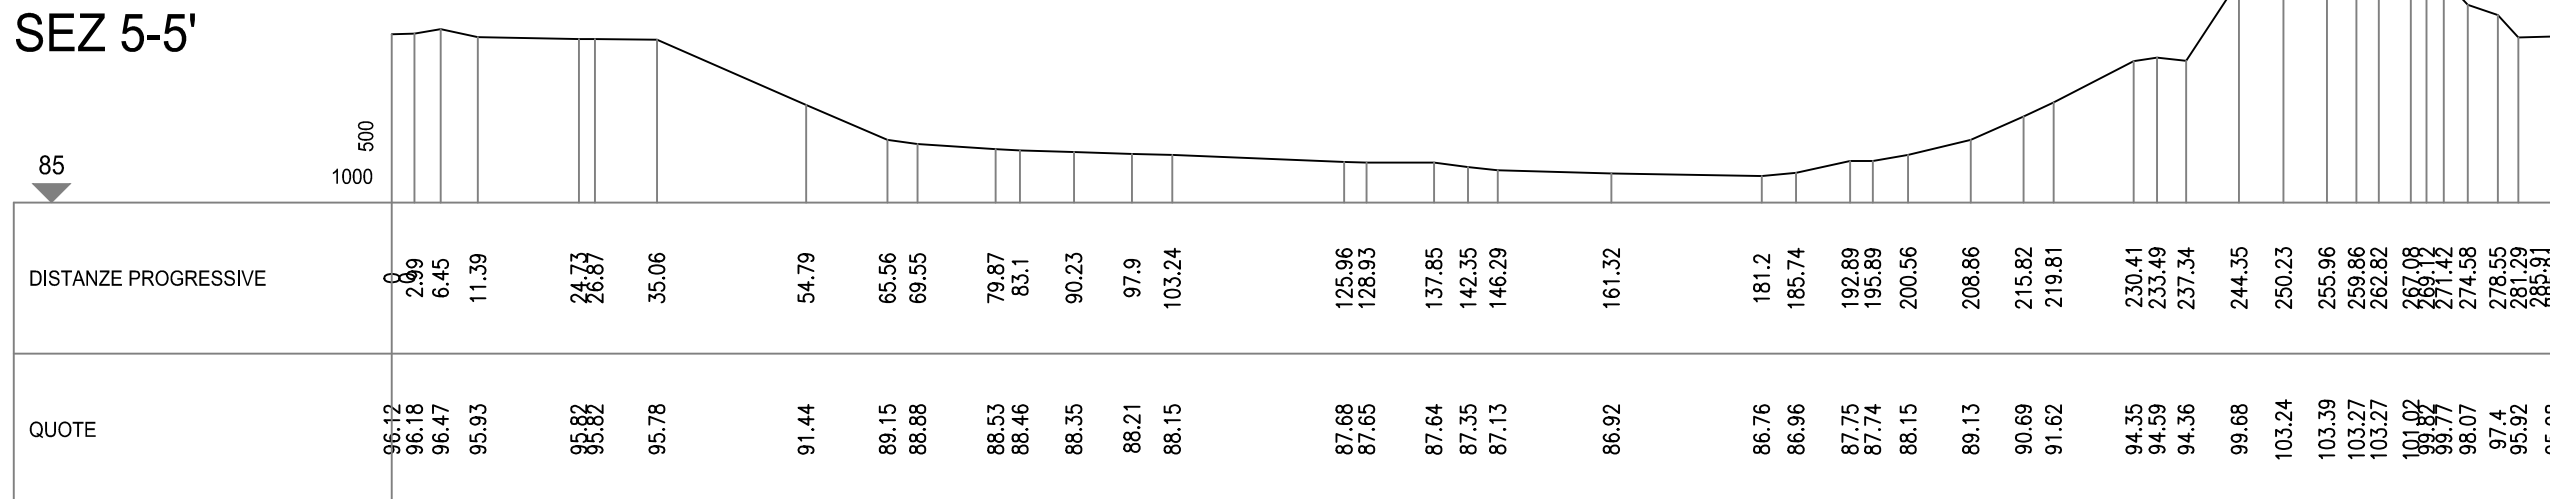

KEYMAP
non in scala

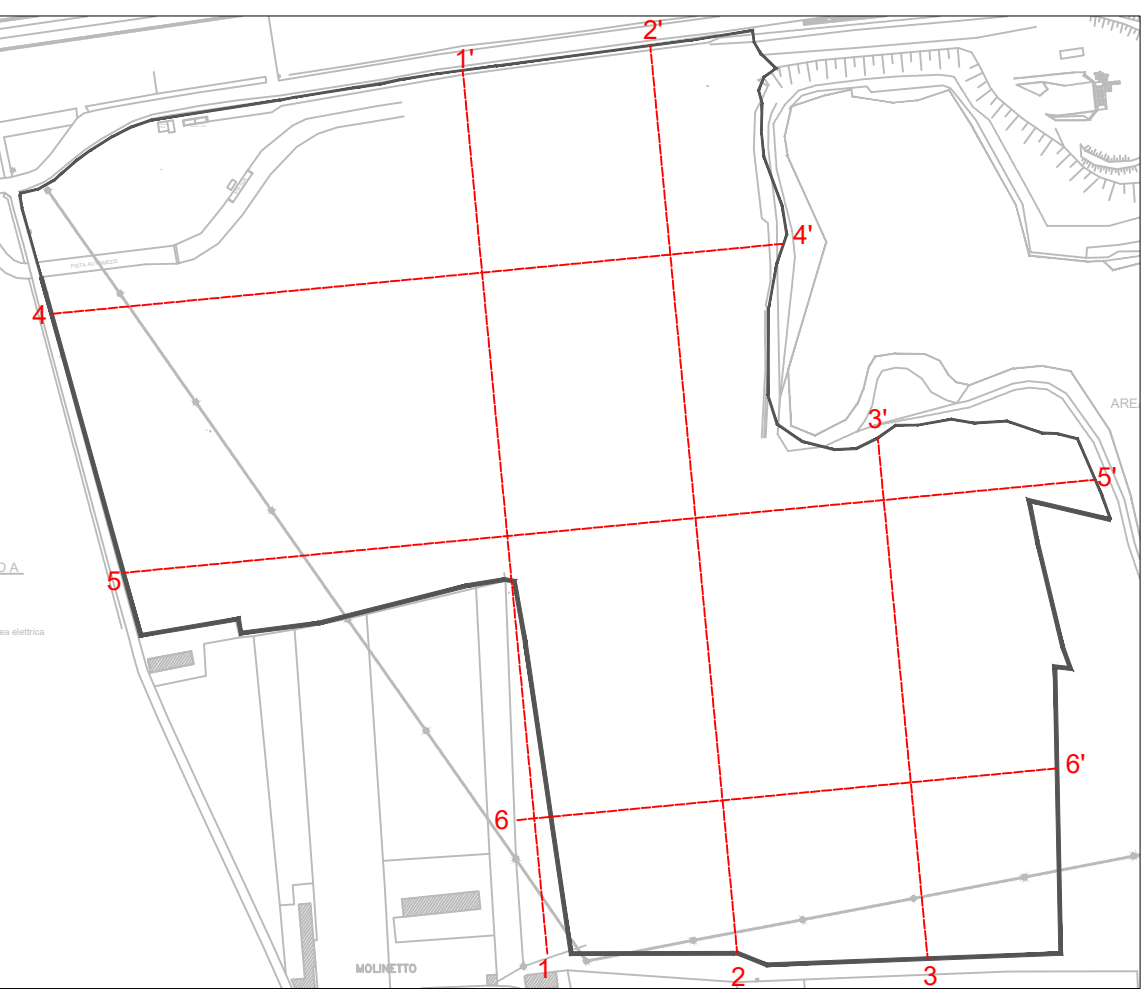

— Confine procedimento AIA

SILPDUE s.r.l.		AB Green s.r.l.		CAVA LA BOLLA - ALESSANDRIA	
				DISCARICA PER PIETRISCO FERROVIARIO CONTENENTE AMIANTO	
I.S.A.F.				 Geotechnical Engineering	
Via Paleocapa 19/2 - 17100 Savona TEL. 019-806914 FAX 019-802027 E-mail: isaf@isafsr.it				Via Gian Domenico Cassini 21 - 10129 Torino TEL. 011-19715336 E-mail: mario.manassero@geotechnical-engineering.com	
Titolo Tavola: STATO DI FATTO - SEZIONI				Tavola n. 10	REVISIONI
Disegnatore: FP				Scala: varie	N. Data Motivo 1 31/03/2025 EMISSIONE
N. Doc.: A23-008/T11				Nome file: T11.dwg	Formato: A1