



SEZIONI  
Scala orizzontale 1: 1:000  
Scala verticale 1:500


SEZ. 1-1'

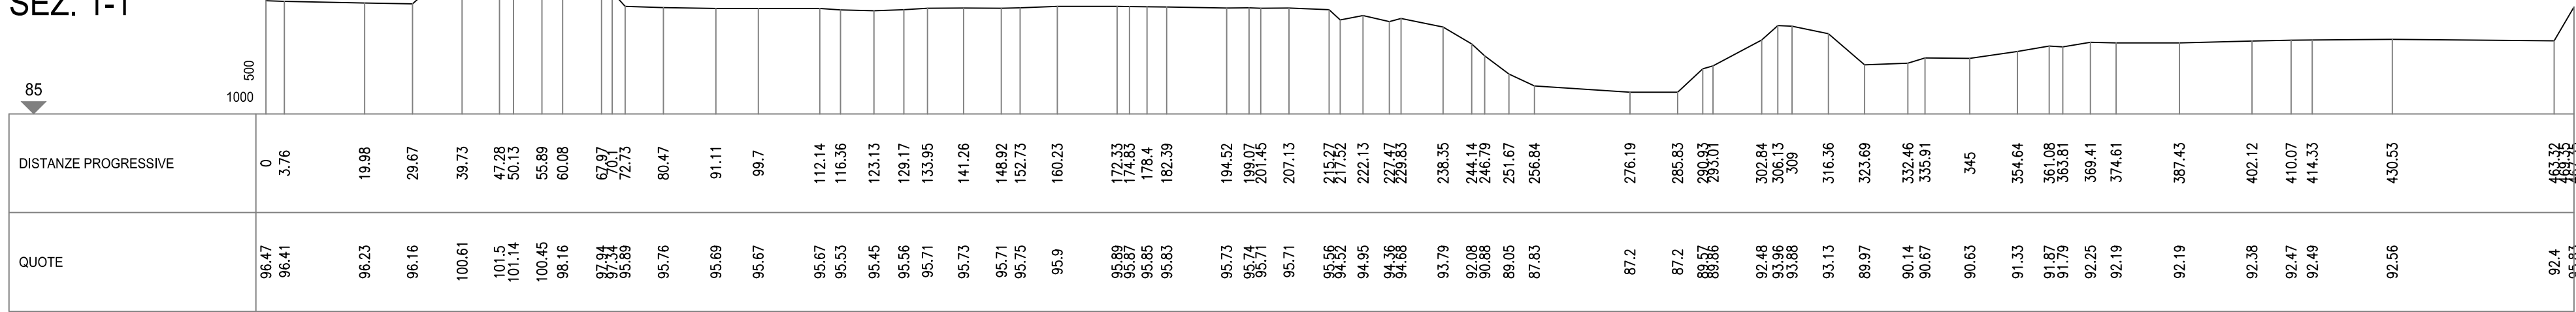


SEZ 2-2'

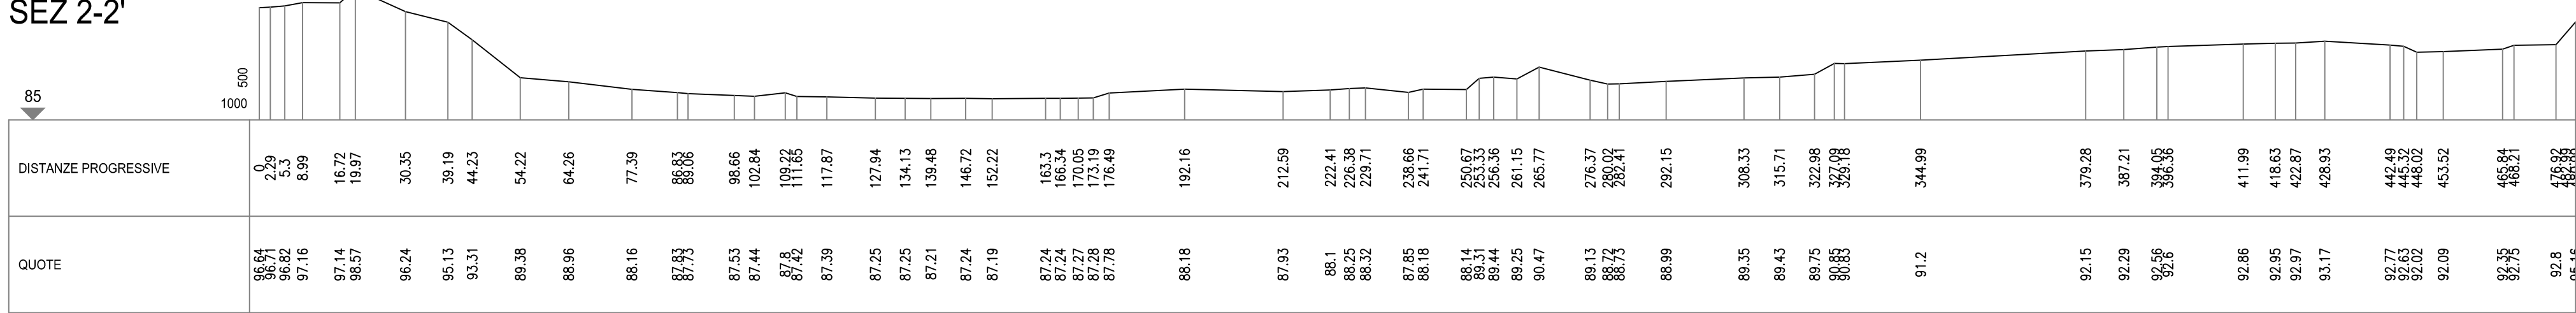


SEZ 3-3'

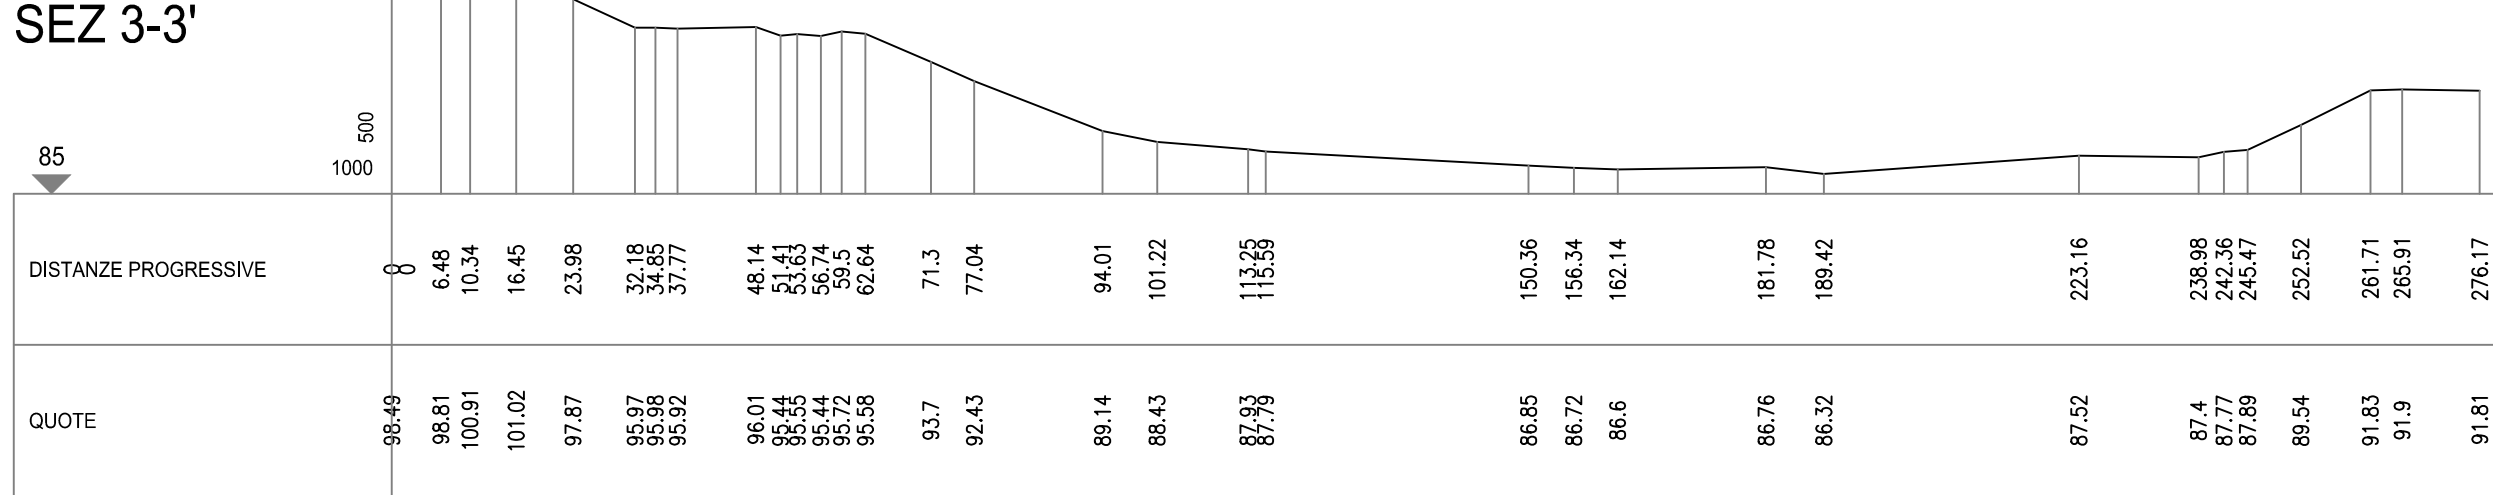


SEZ 4-4'

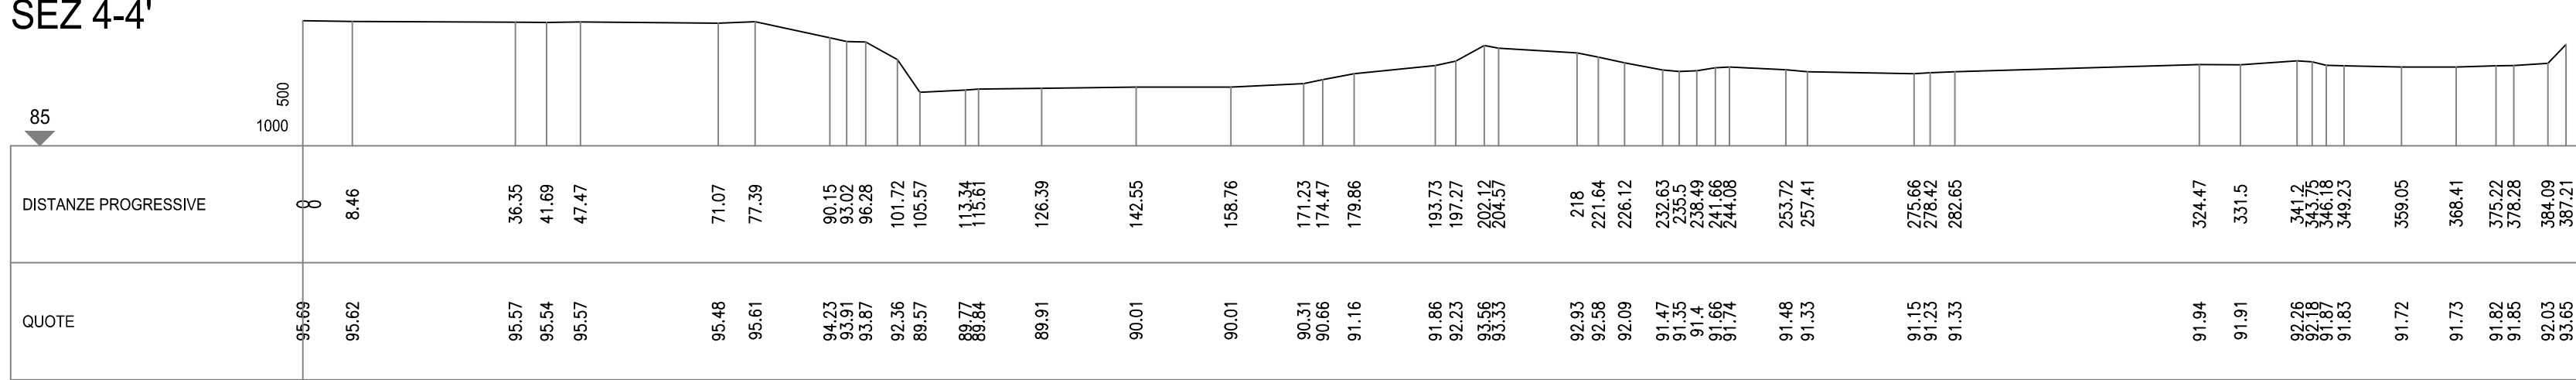


SEZ 5-5'

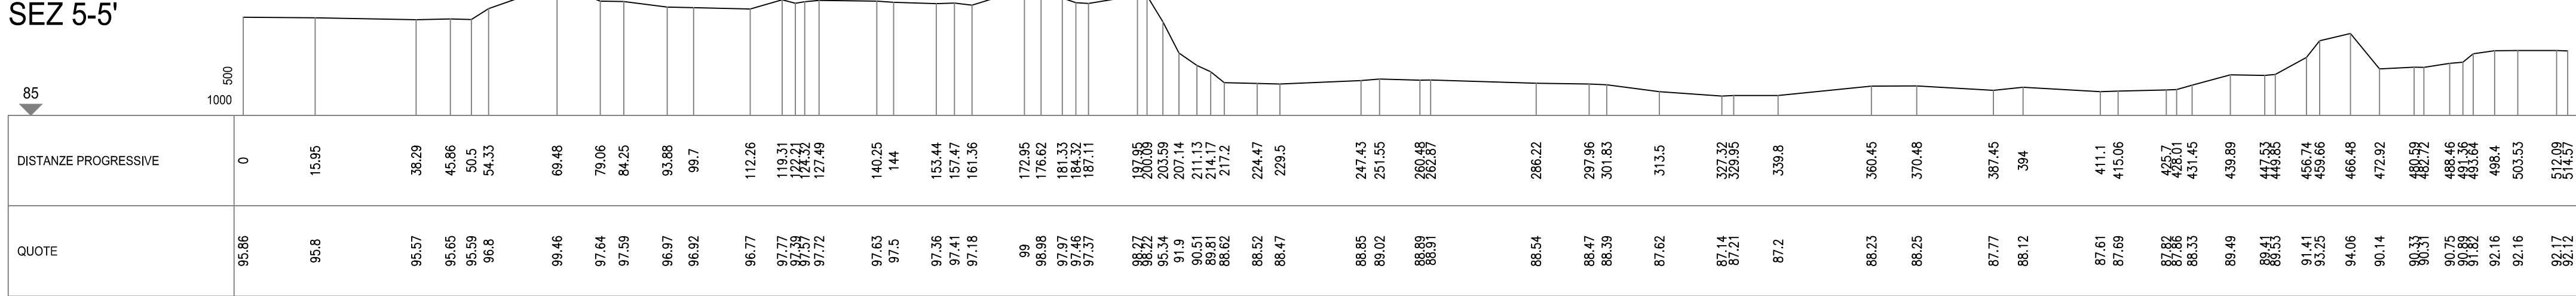

SEZ 5-5'

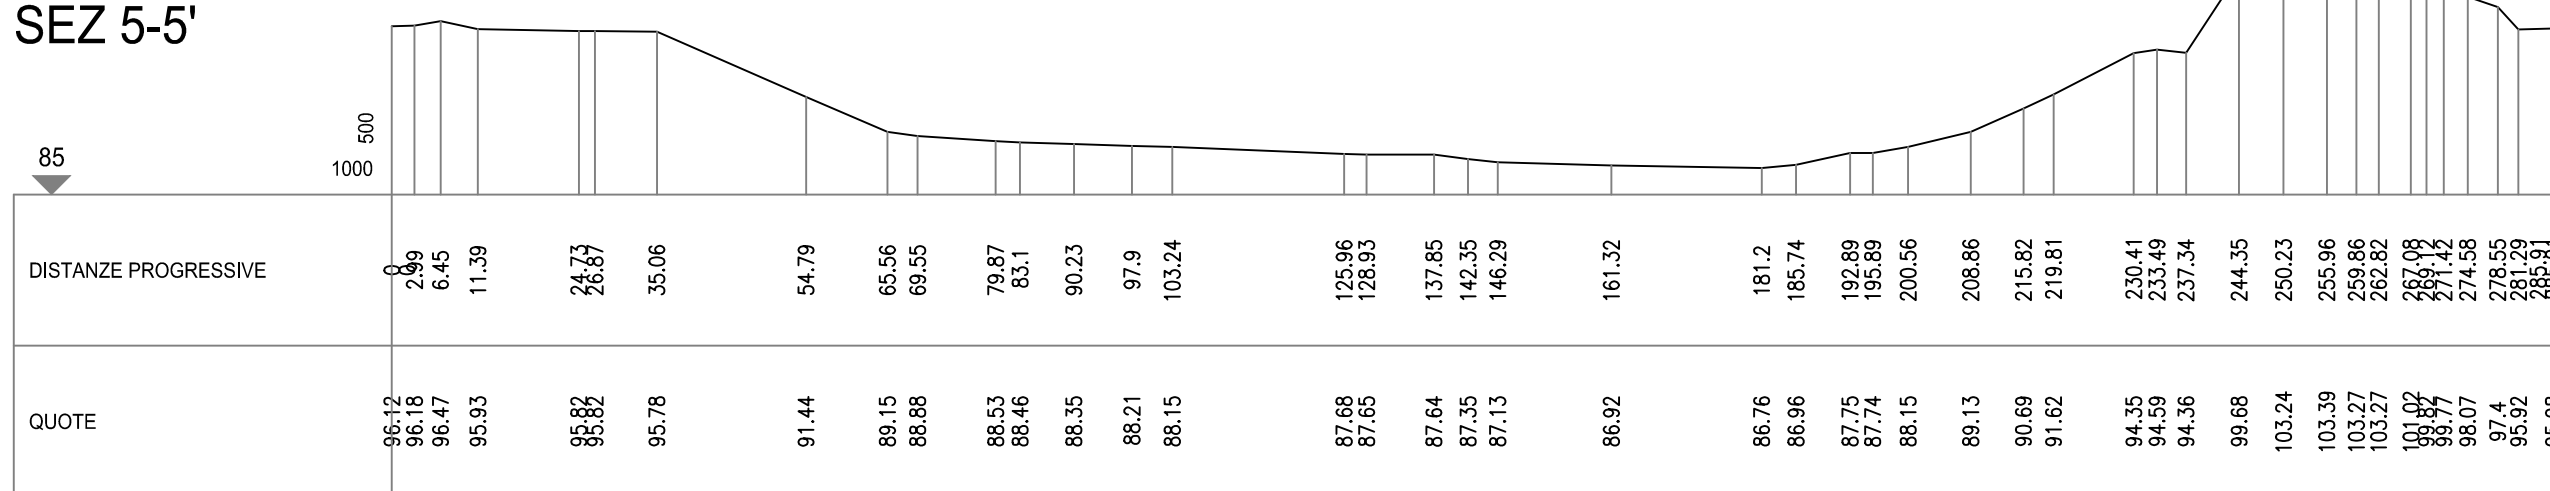

KEYMAP  
non in scala

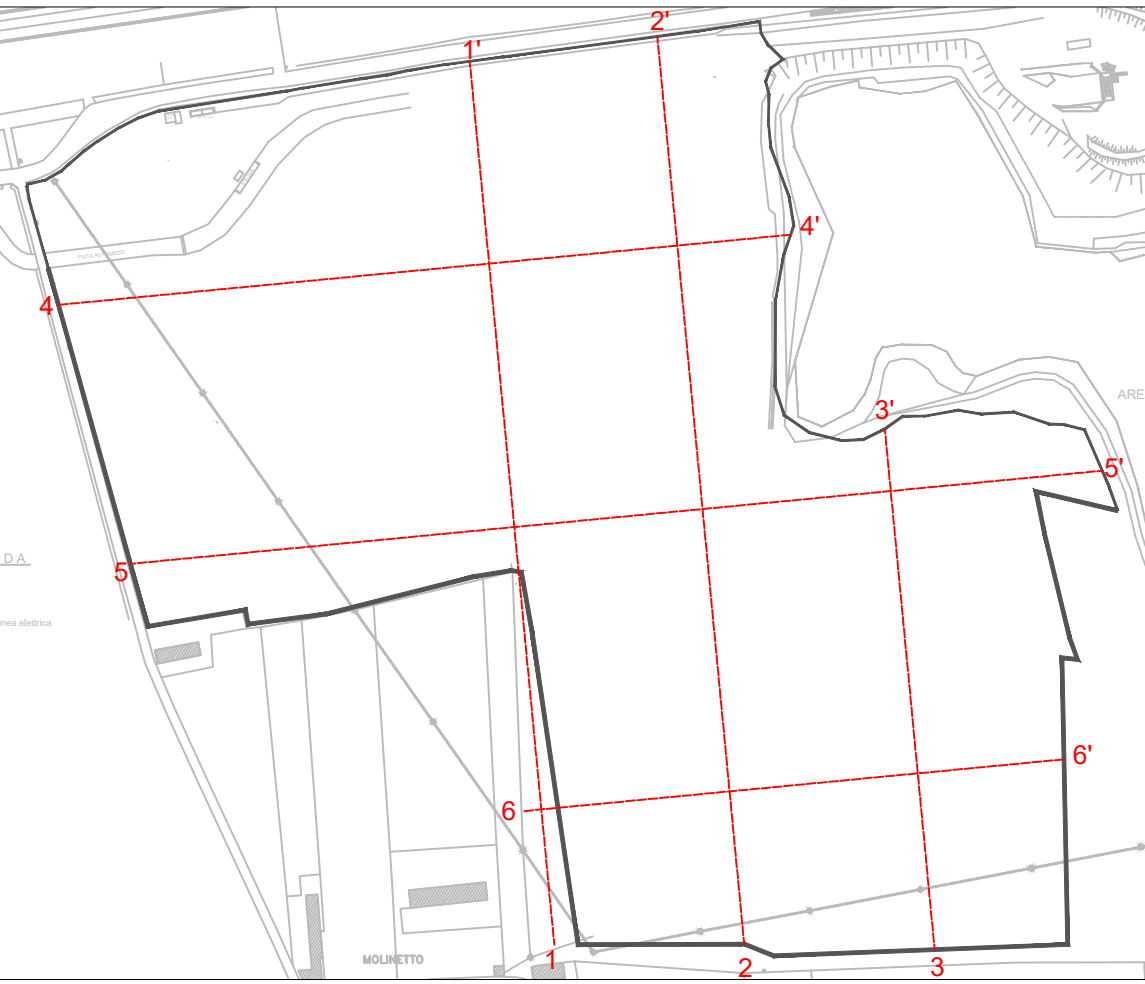

Confine procedimento AIA

<b>SILPDUE s.r.l.</b>			<b>AB Green s.r.l.</b>			<b>CAVA LA BOLLA - ALESSANDRIA</b>  DISCARICA PER PIETRISCO FERROVIARIO CONTENENTE AMIANTO			
<b>I.S.A.F.</b> Via Paleocapa 19/2 - 17100 Savona TEL. 019-806914    FAX 019-802027 E-mail: isaf@isafsr.it						 <b>Geotechnical Engineering</b> Via Gian Domenico Cassini 21 - 10129 Torino TEL. 011-19715336 E-mail: mario.manassero@geotechnical-engineering.com			
Titolo Tavola: <b>STATO DI FATTO - SEZIONI</b>						Tavola n. <b>10</b>		REVISIONI N.      Data      Motivo 1      31/03/2025      EMISSIONE	
Disegnatore: FP		Scala: varie		N. Doc.: A23-008/T11		Nome file: T11.dwg		Formato: A1	